


FOR ONLY TENDER PURPOSE
NOTES :-



- YEAR - 2030
- YEAR - 2045
- ZONING LINE
- WARD BOUNDARY

SEWER PIPELINE DETAILS

DIAMETER	SEWER PIPELINE

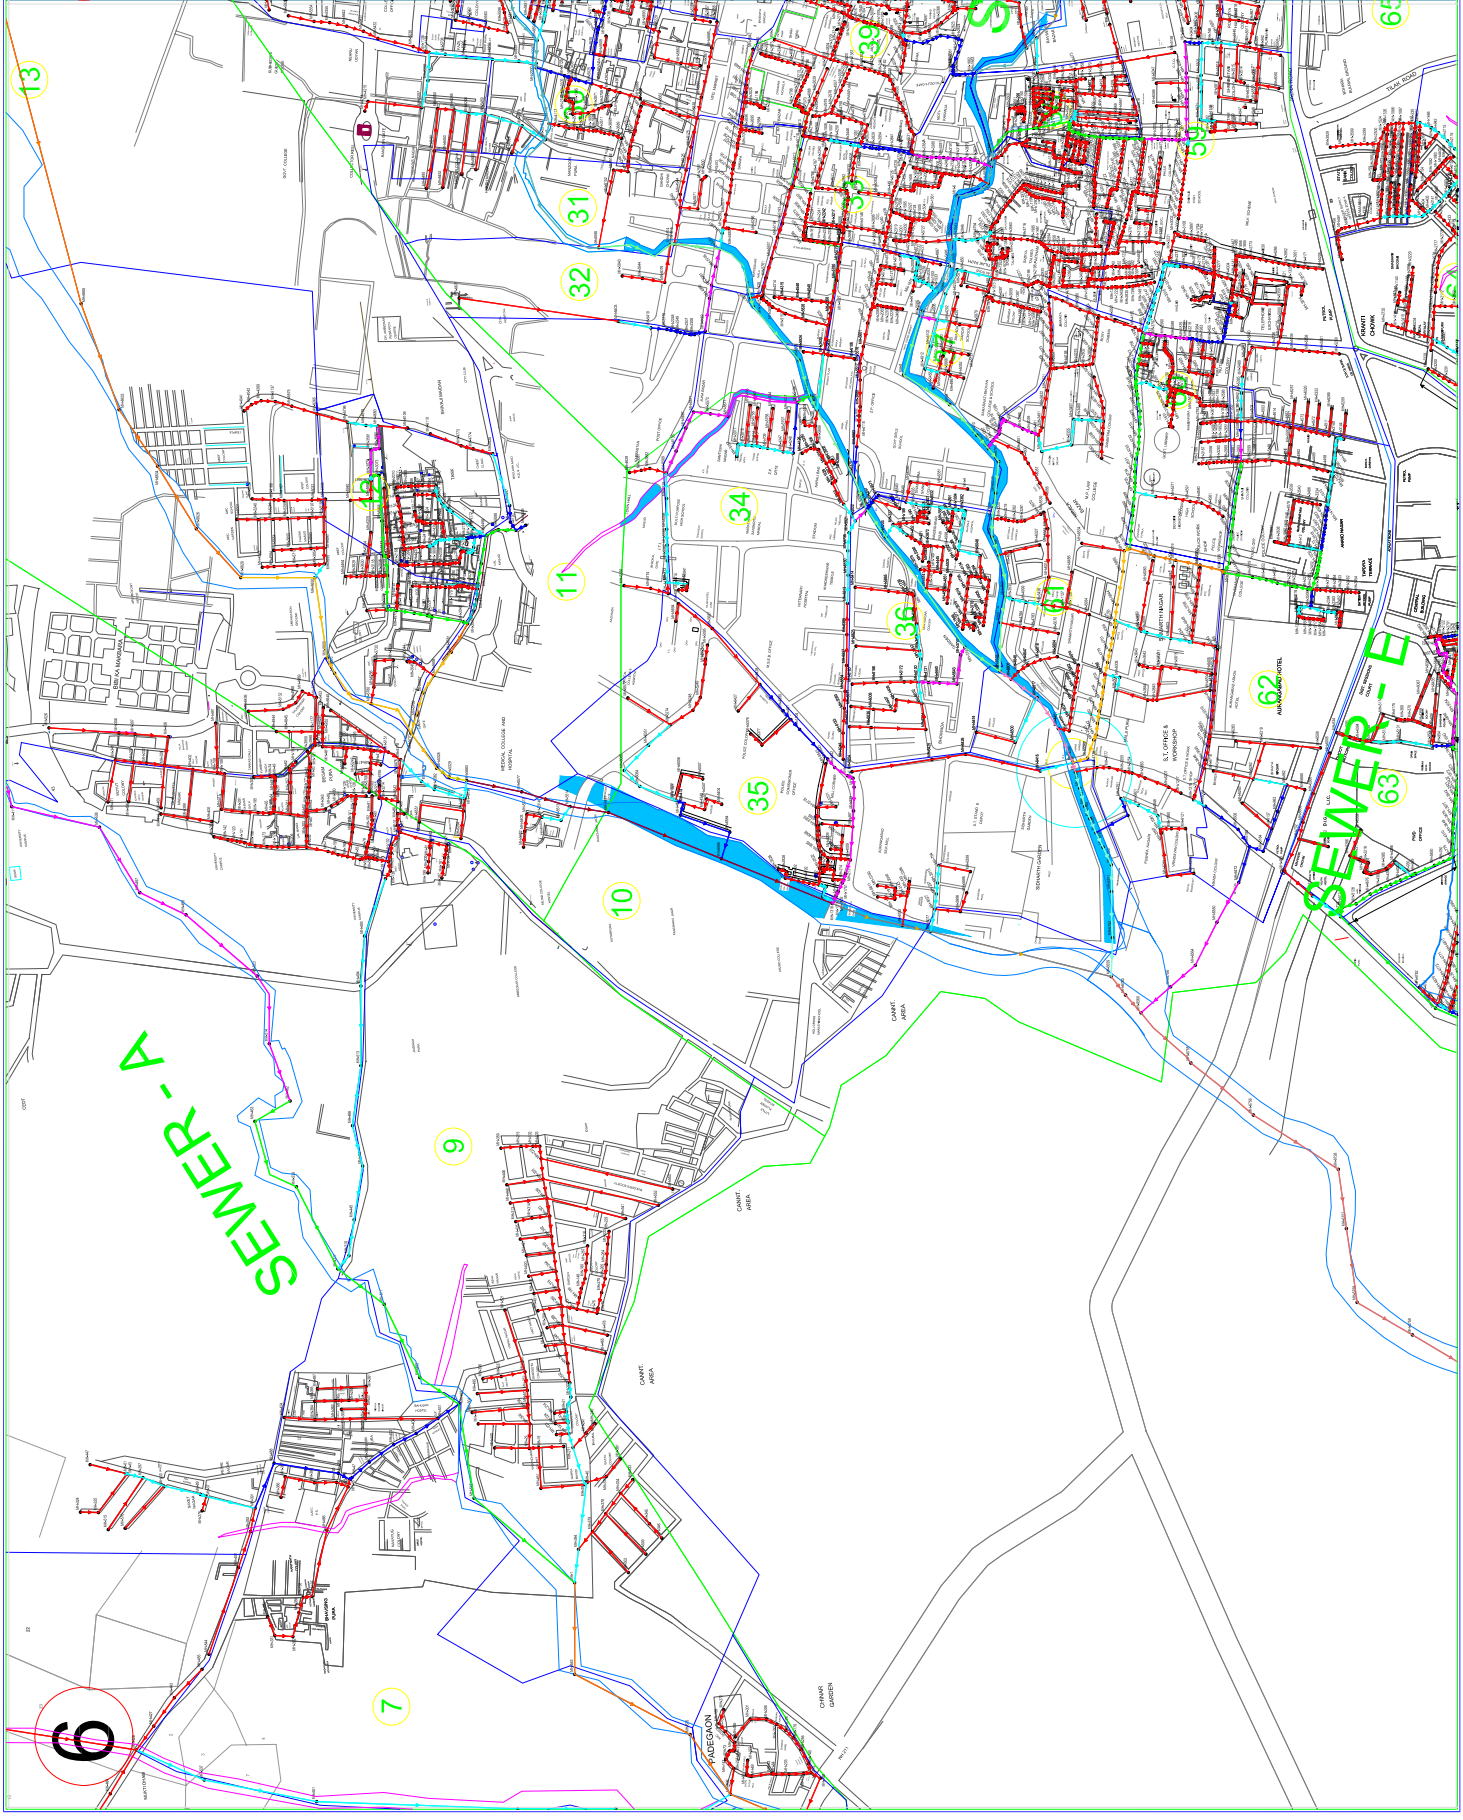

REFERENCE DRAWINGS	REF. NO.

SHEET INDEX	
1	2
3	4
5	6
7	8
9	10
11	12
13	

CONSULTANT
AURANGABAD MUNICIPAL CORPORATION
FORTRESS INFRASTRUCTURE ADVISORY SERVICES
URBAN INFRASTRUCTURE DEVELOPMENT SCHEME
FOR SMALL AND MEDIUM TOWN

SCALE: 1:1000



FOR ONLY TENDER PURPOSE

NOTES :-

- YEAR - 2030
- YEAR - 2045
- ZONING LINE
- WARD BOUNDARY

SEWER PIPELINE DETAILS

DIAMETER


REFERENCE DRAWINGS	REF. NO.

SHEET INDEX

1	2	3	4
5	6	7	8
9	10	11	12
13			


AURANGABAD MUNICIPAL CORPORATION

CONSULTANT
FORTRESS INFRASTRUCTURE ADVISORY SERVICES

UNDER GROUND SEWERAGE SYSTEM
FOR AURANGABAD CITY


PLAN SHOWING UNDERGROUND SEWERAGE SYSTEM

URBAN INFRASTRUCTURE DEVELOPMENT SCHEME
FOR SMALL AND MEDIUM TOWN

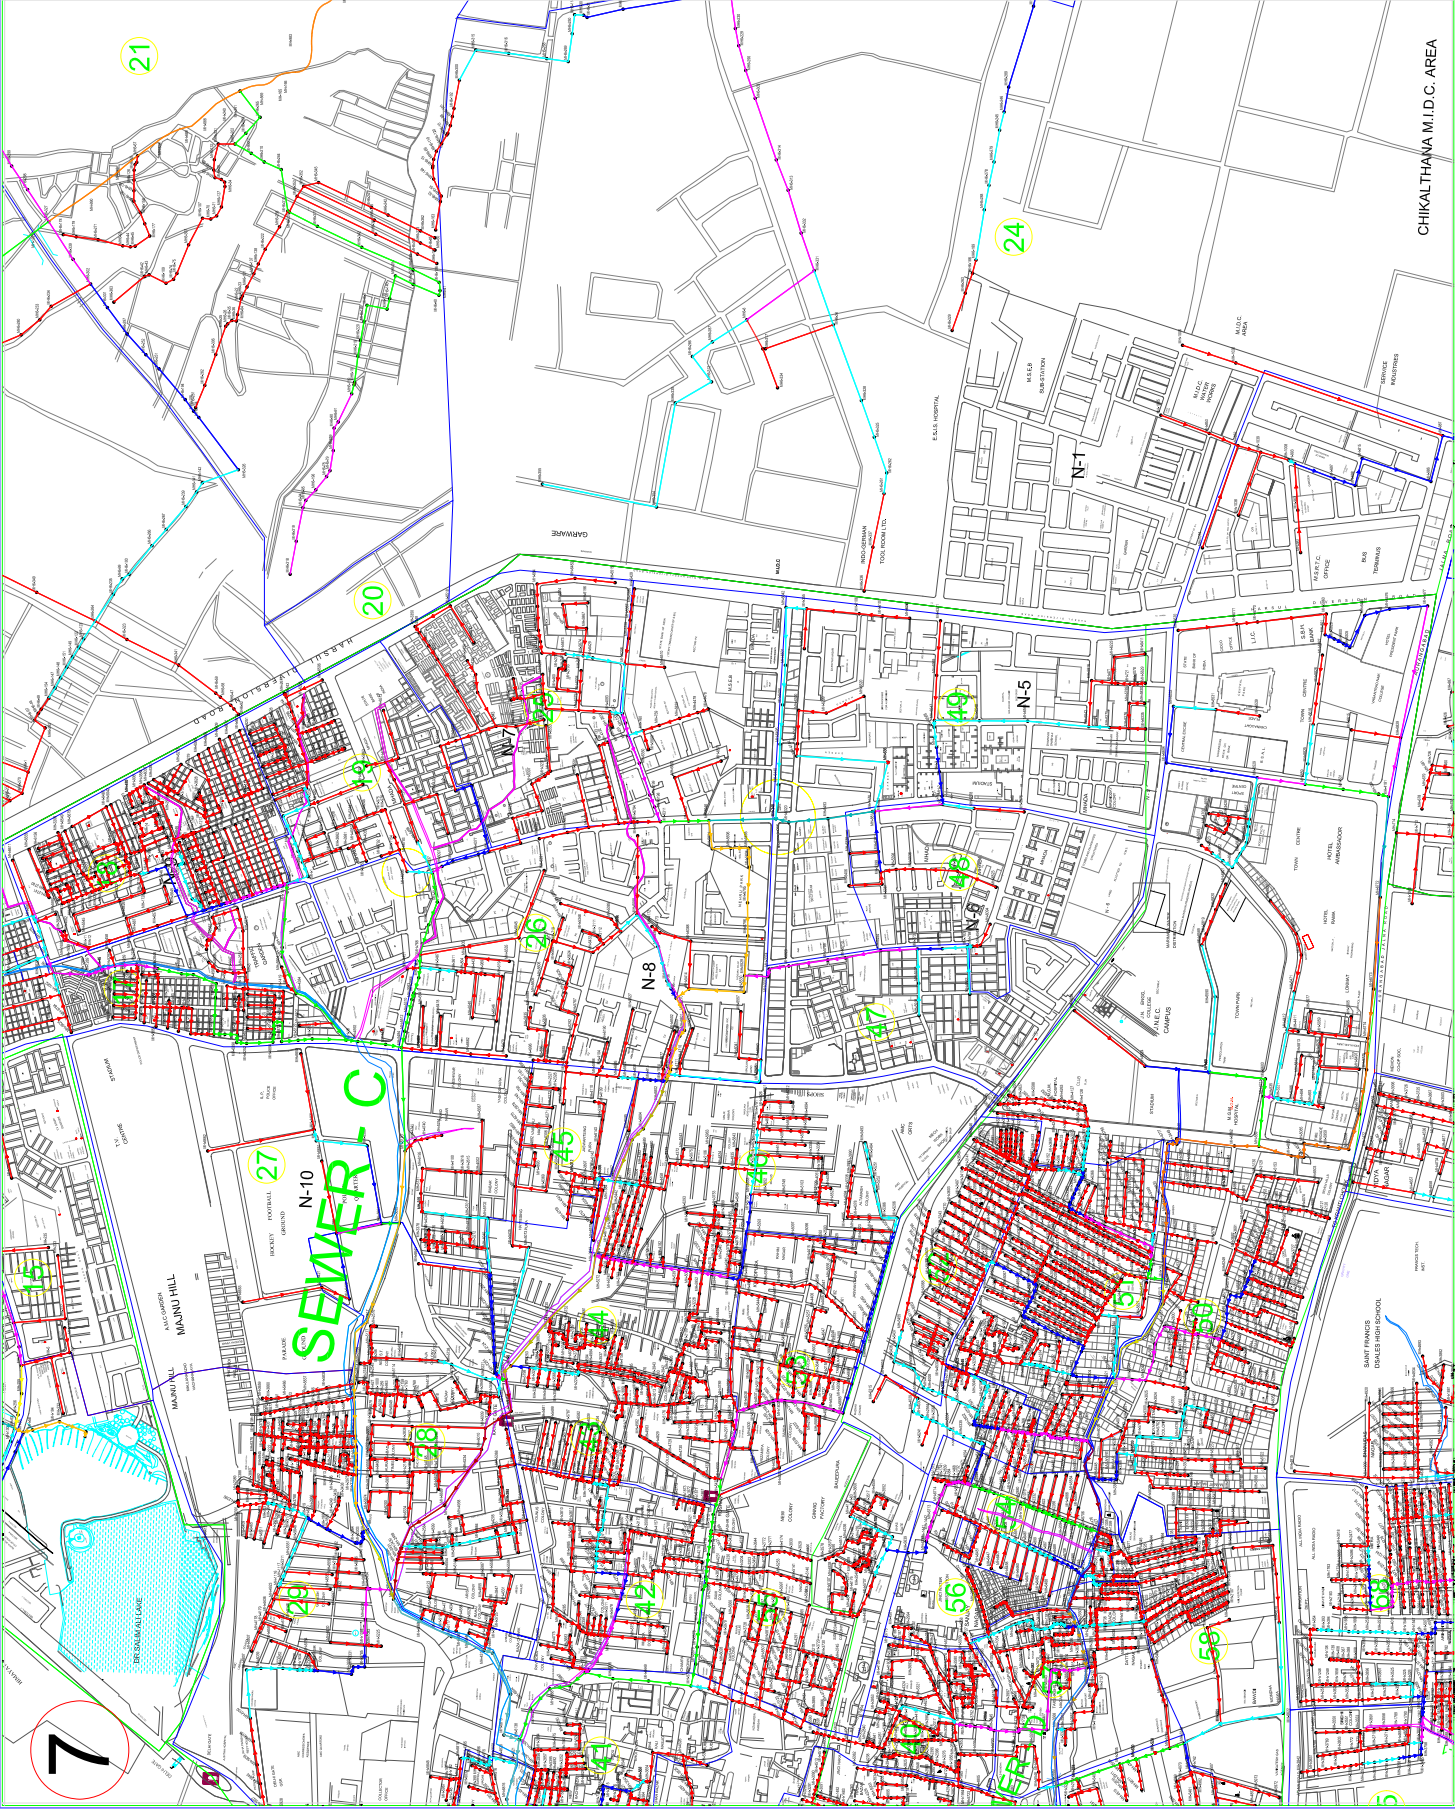

CHIKALTHANA M.I.D.C. AREA

7

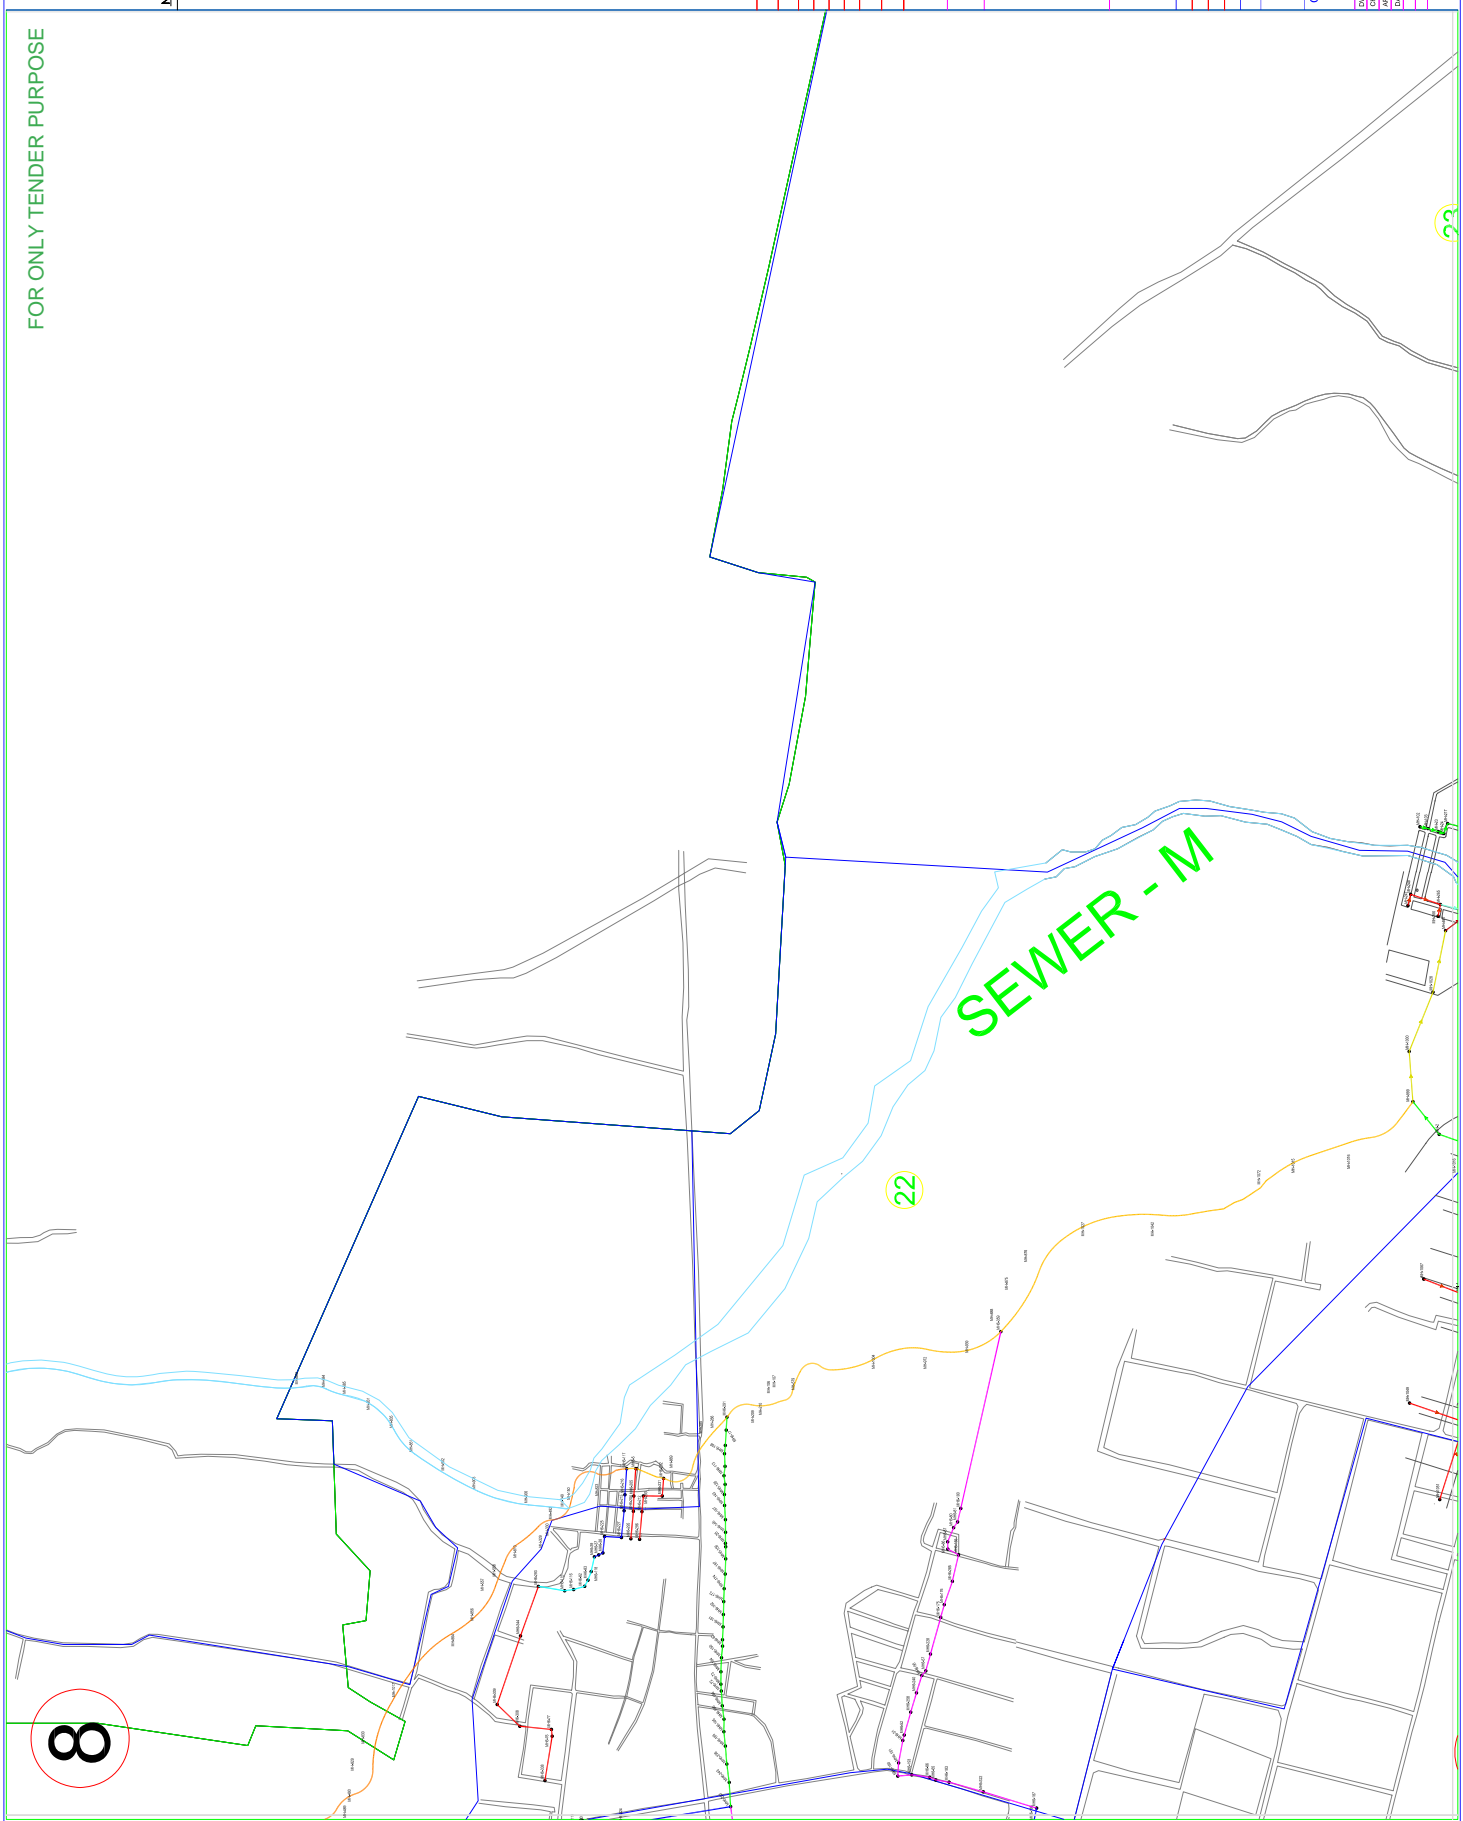

FOR ONLY TENDER PURPOSE



NOTES :-

- YEAR - 2030
- YEAR - 2045
- ZONING LINE
- WARD BOUNDARY

SEWER PIPELINE DETAILS

DIAMETER	SEWER PIPELINE
150 mm	
200 mm	
250 mm	
300 mm	
350 mm	
400 mm	
450 mm	
500 mm	
600 mm	
700 mm	
800 mm	
900 mm	
1000 mm	
1100 mm	
1400 mm	
1500 mm	
1600 mm	
1800 mm	
2000 mm	

REFERENCE DRAWINGS	REF. NO.

SHEET INDEX

1	2	3	4
5	6	7	8
9	10	11	12
13			

DESCRIPTION

AURANGABAD MUNICIPAL CORPORATION

CONSULTANT
FORTRESS INFRASTRUCTURE ADVISORY SERVICES

Drawn by: EABR NAME OF PROJECT: **UNDERGROUND SEWERAGE SYSTEM FOR AURANGABAD CITY** DRAWING NO.: 8/13

URBAN INFRASTRUCTURE DEVELOPMENT SCHEME FOR SMALL AND MEDIUM TOWN

8

22

SEWER - M

23