

NOTES :-

- YEAR - 2030
- YEAR - 2045
- ZONING LINE
- WARD BOUNDARY

SEWER PIPELINE DETAILS

DIAMETER	SEWER PIPELINE
150 mm	—
200 mm	—
250 mm	—
300 mm	—
350 mm	—
400 mm	—
450 mm	—
500 mm	—
600 mm	—
700 mm	—
800 mm	—
900 mm	—
1000 mm	—
1100 mm	—
1400 mm	—
1500 mm	—
1600 mm	—
1800 mm	—
2000 mm	—

REFERENCE DRAWINGS

NAME OF DRAWING	REF. NO.

SHEET INDEX

1	2	3	4
5	6	7	8
9	10	11	12
13			

DESCRIPTION


AURANGABAD MUNICIPAL CORPORATION



CONSULTANT
FORTRESS INFRASTRUCTURE ADVISORY SERVICES

DWG. BY	SBR	NAME OF PROJECT	DRG. NO.
CHEK. BY	SSJ	UNDER GROUND SEWERAGE SYSTEM	9/13
APP. BY	ARV	FOR AURANGABAD CITY	
DATE	APR -12	DRAWING TITLE	SCALE
		PLAN SHOWING UNDERGROUND SEWERAGE SYSTEM	1:6000

URBAN INFRASTRUCTURE DEVELOPMENT SCHEME FOR SMALL AND MEDIUM TOWN

PROPOSED PS
WARD no 98

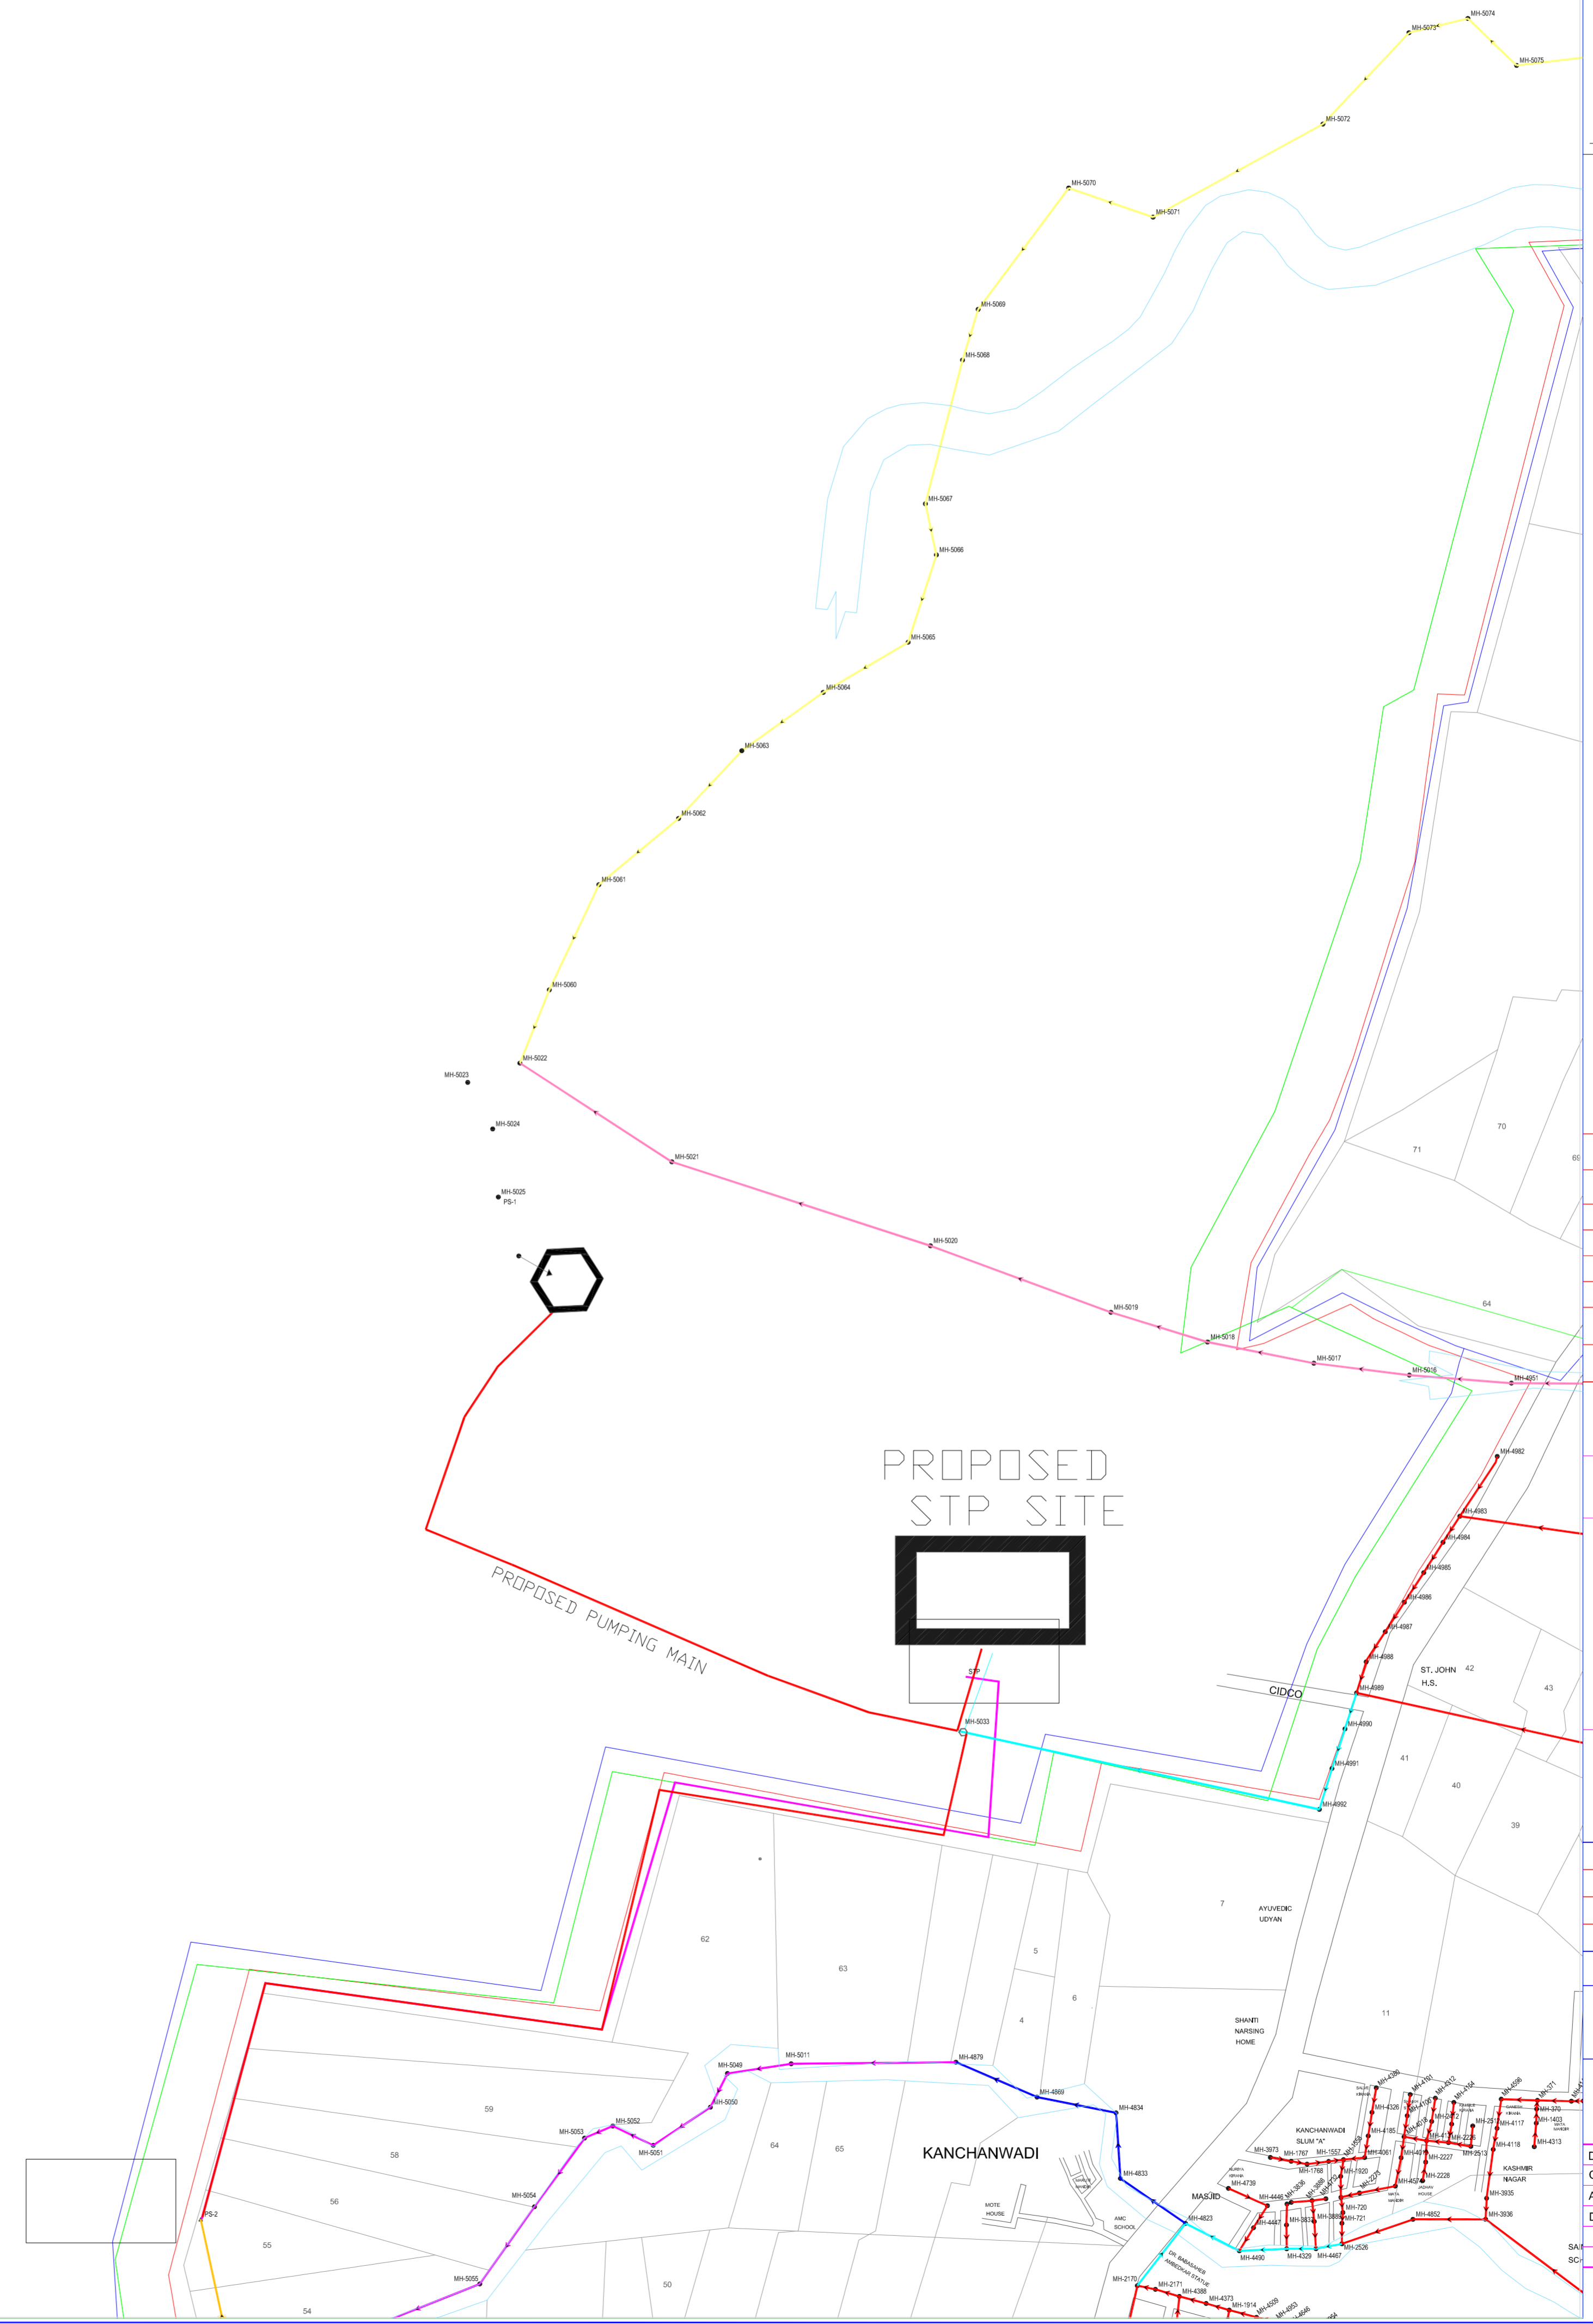

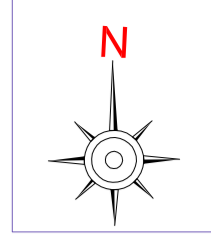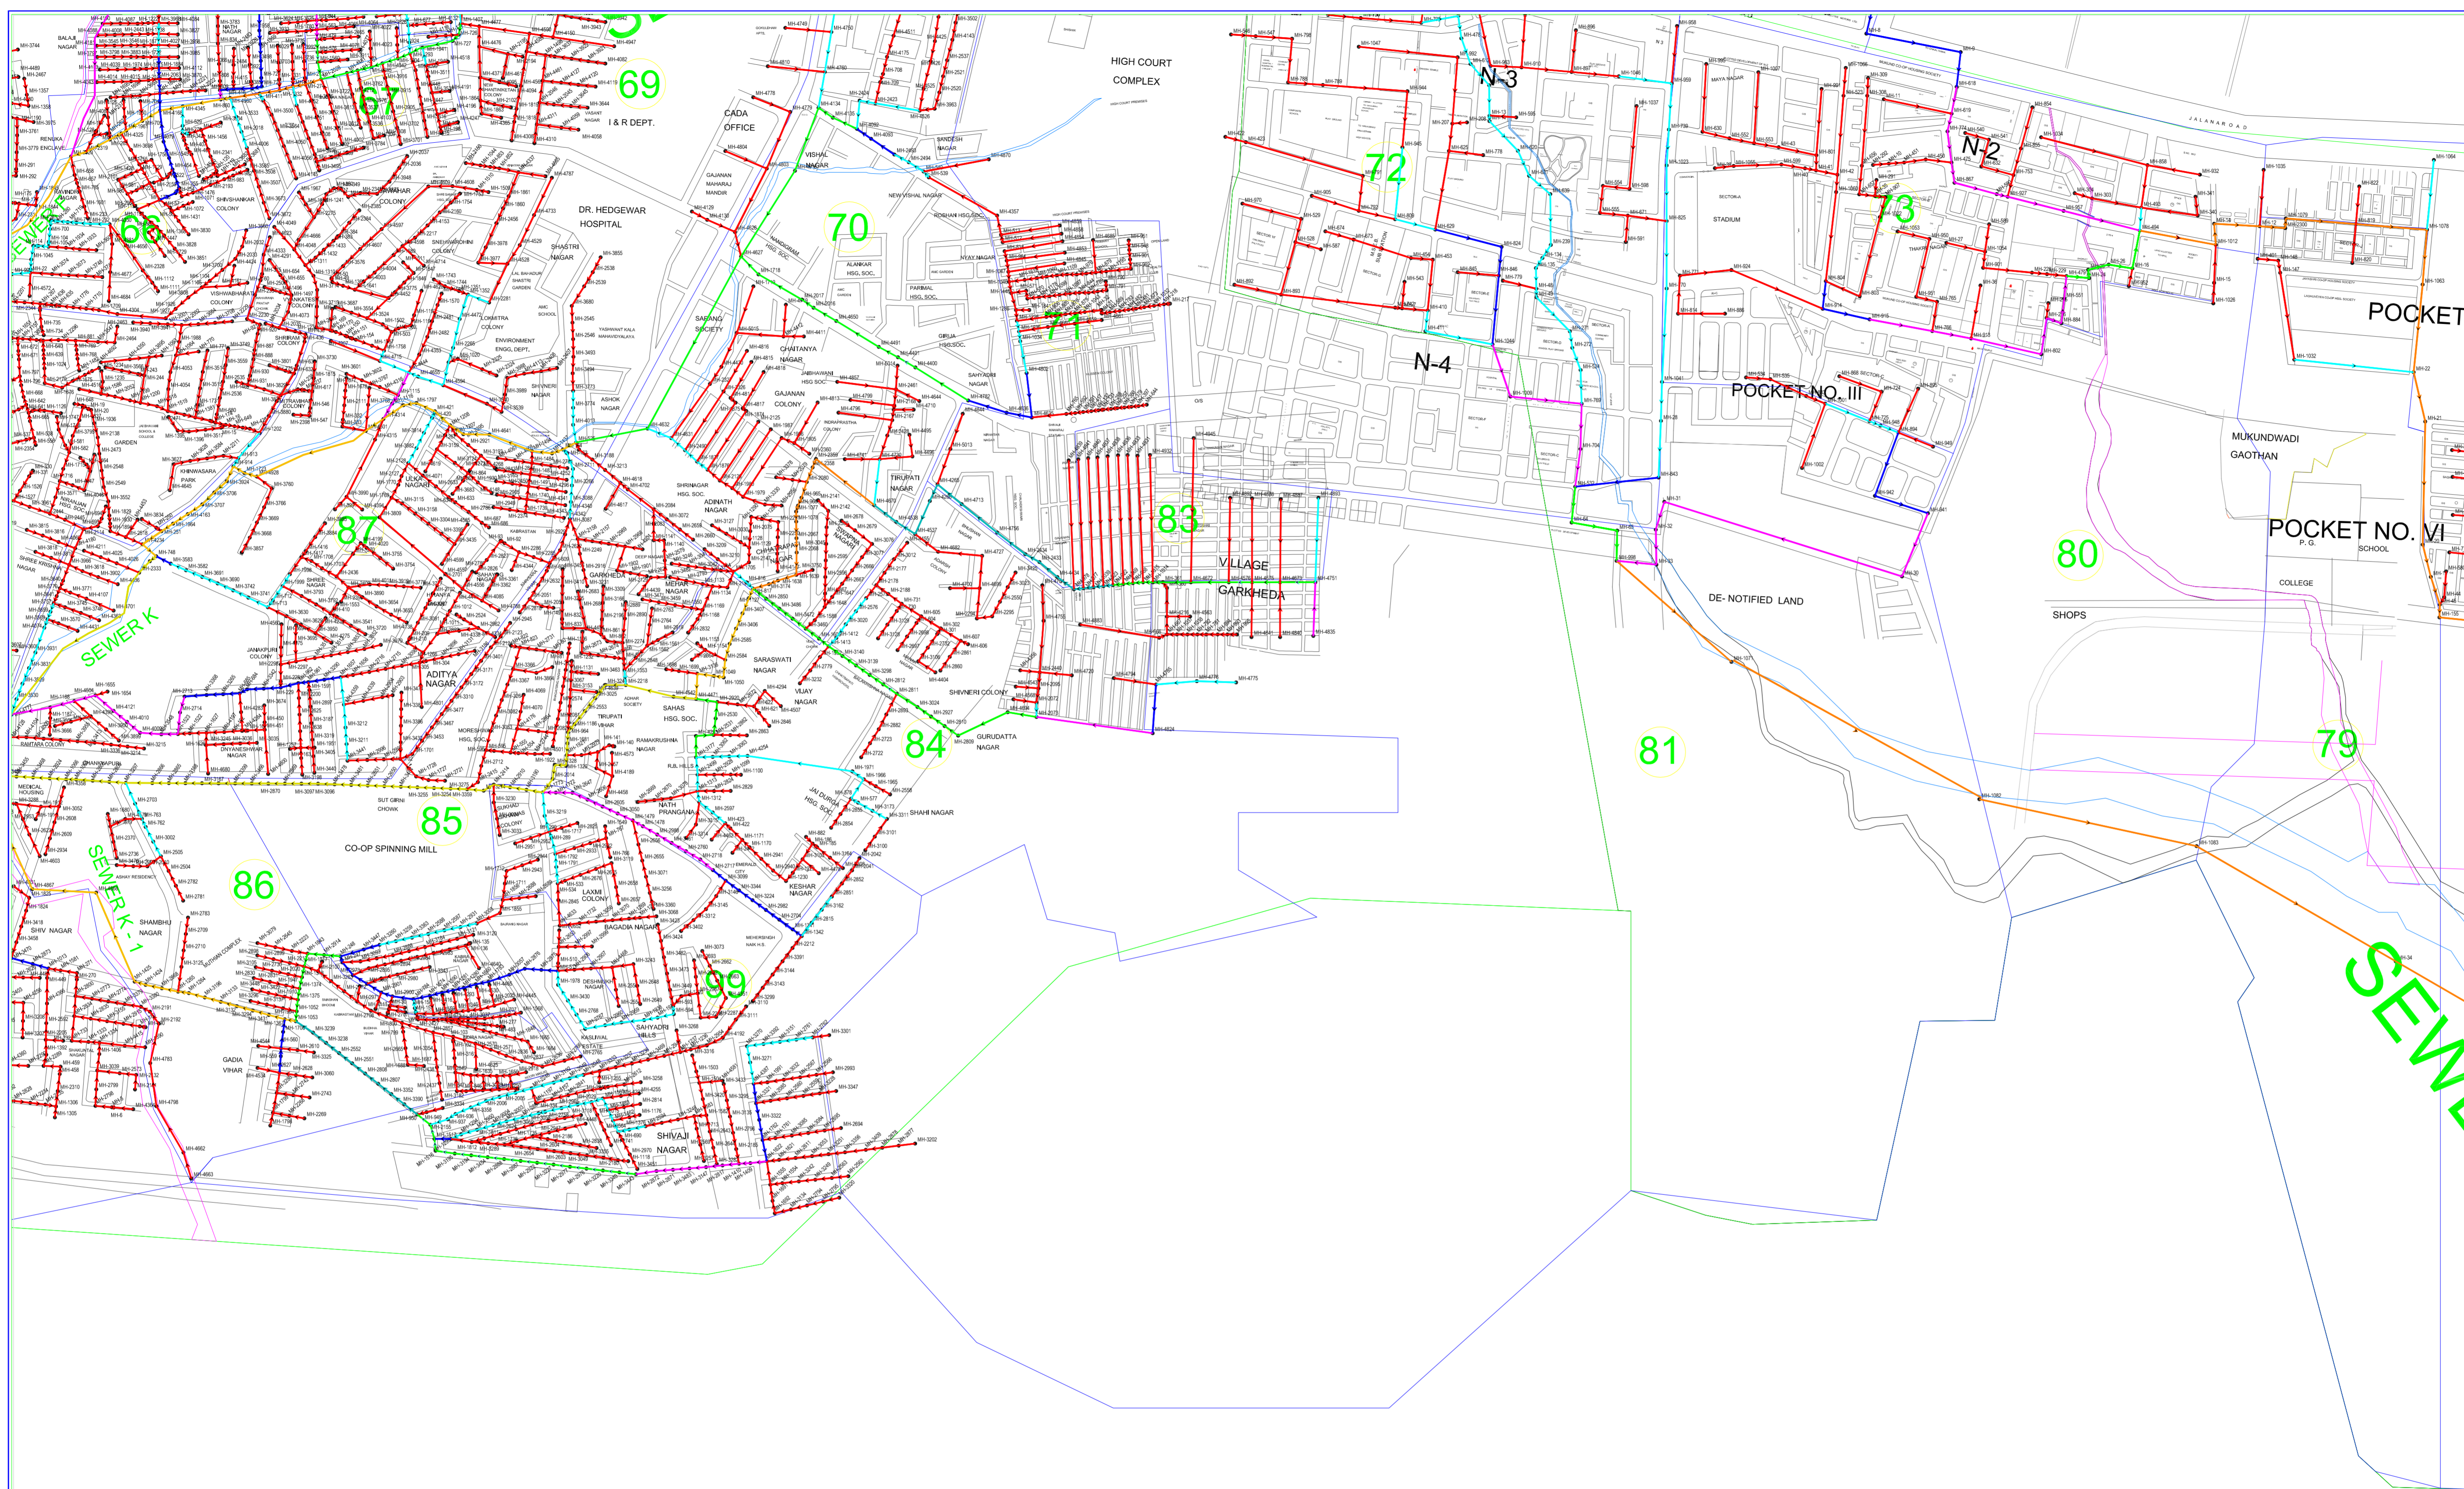

FOR ONLY TENDER PURPOSE

NOTES :-

- YEAR - 2030
- YEAR - 2045
- ZONING LINE
- WARD BOUNDRY

SEWER PIPELINE DETAILS

DIAMETER	SEWER PIPELINE
150 mm	—
200 mm	—
250 mm	—
300 mm	—
350 mm	—
400 mm	—
450 mm	—
500 mm	—
600 mm	—
700 mm	—
800 mm	—
900 mm	—
1000 mm	—
1100 mm	—
1400 mm	—
1500 mm	—
1600 mm	—
1800 mm	—
2000 mm	—

REFERENCE DRAWINGS

NAME OF DRAWING	REF. NO.

SHEET INDEX

1	2	3	4
5	6	7	8
9	10	11	12
13			

DESCRIPTION

AURANGABAD MUNICIPAL CORPORATION

CONSULTANT
FORTRESS INFRASTRUCTURE ADVISORY SERVICES

DWG. BY	SBR	NAME OF PROJECT	DRG. NO.
CHEK. BY	SSJ	UNDER GROUND SEWERAGE SYSTEM FOR AURANGABAD CITY	11/13
APP. BY	ARV	PLAN SHOWING UNDERGROUND SEWERAGE SYSTEM	SCALE
DATE	APR -12		1:5000

URBAN INFRASTRUCTURE DEVELOPMENT SCHEME FOR SMALL AND MEDIUM TOWN